


**SPEED REDUCING MARKINGS ON ALL APPROACHES**  
**(SCALE 1 : 200)**

- Notes
- Proposed Buff Anti Skid  
50m length panel on each approach
  - Proposed Red Anti Skid  
(End of each 50m length of buff  
Anti Skid)

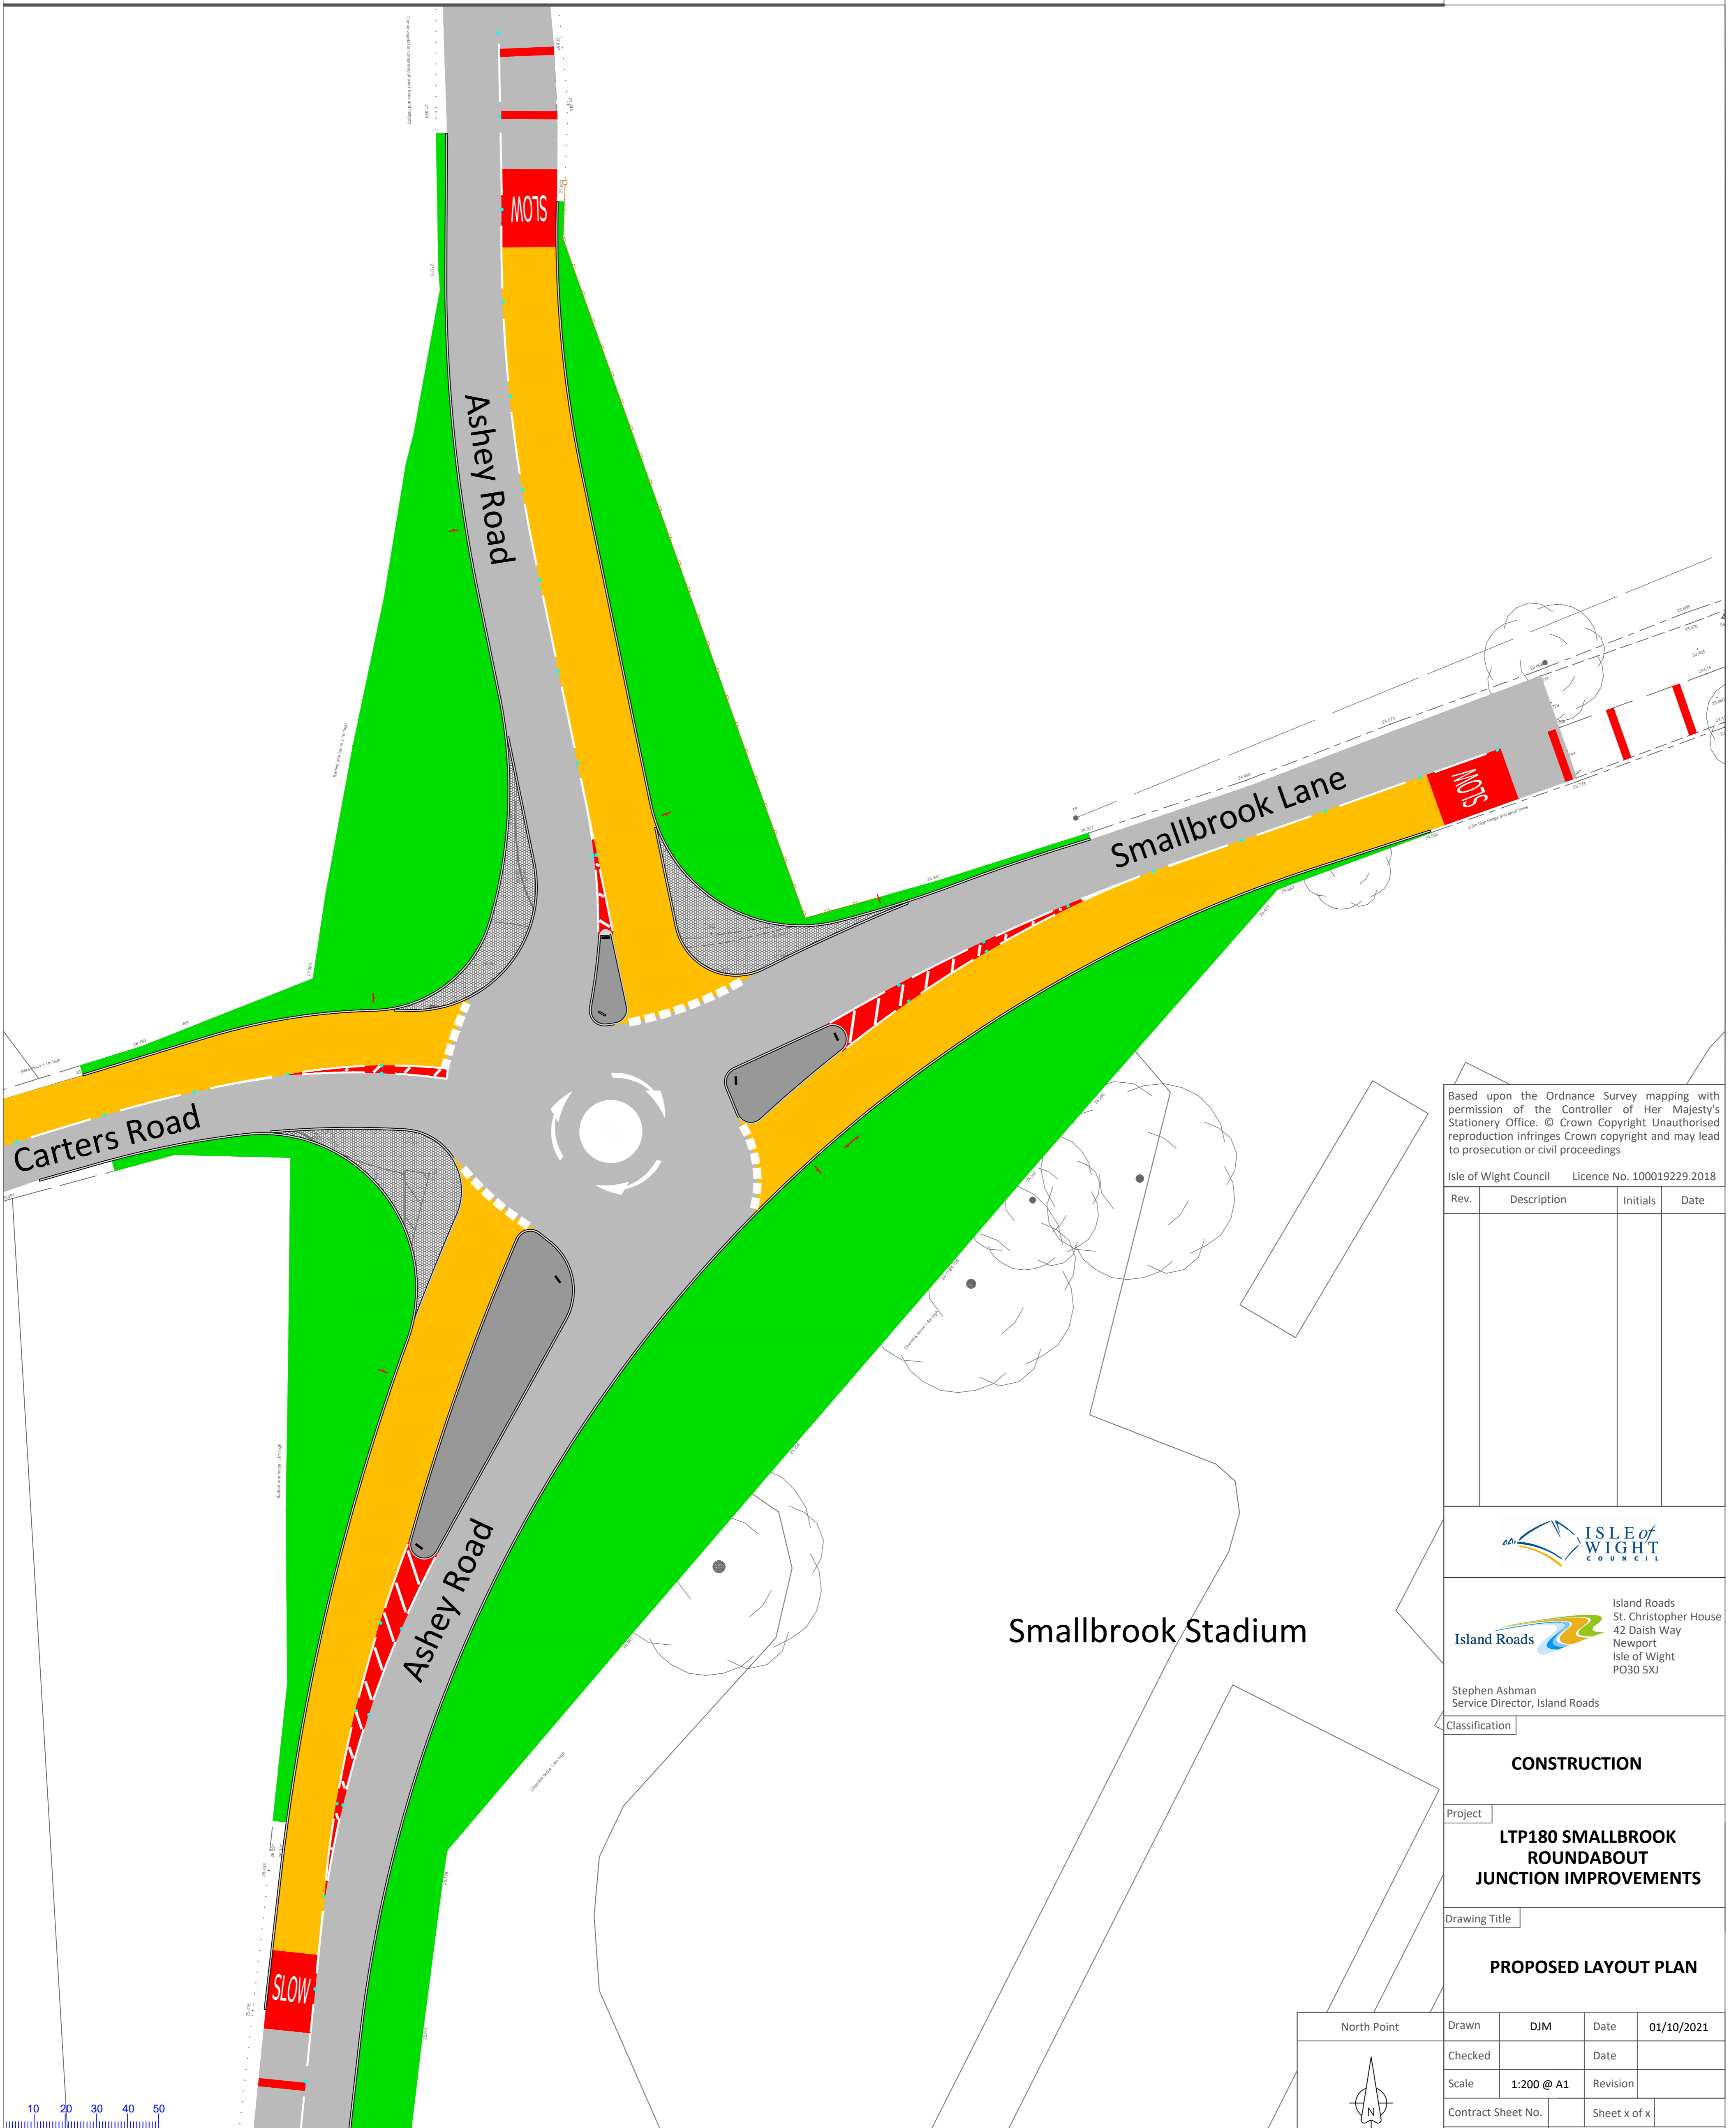

Based upon the Ordnance Survey mapping with permission of the Controller of Her Majesty's Stationery Office. © Crown Copyright Unauthorised reproduction infringes Crown copyright and may lead to prosecution or civil proceedings

Isle of Wight Council Licence No. 100019229.2018

Rev.	Description	Initials	Date



Island Roads  
St. Christopher House  
42 Daish Way  
Newport  
Isle of Wight  
PO30 5XJ

Stephen Ashman  
Service Director, Island Roads

Classification

**CONSTRUCTION**

Project

**LTP180 SMALLBROOK  
ROUNDBOULT  
JUNCTION IMPROVEMENTS**

Drawing Title

**PROPOSED LAYOUT PLAN**

North Point	Drawn	DJM	Date	01/10/2021
	Checked		Date	
	Scale	1:200 @ A1	Revision	
Contract Sheet No.		Sheet	x of x	
Drawing Number	<b>0195 - Proposed Layout Plan</b>			